
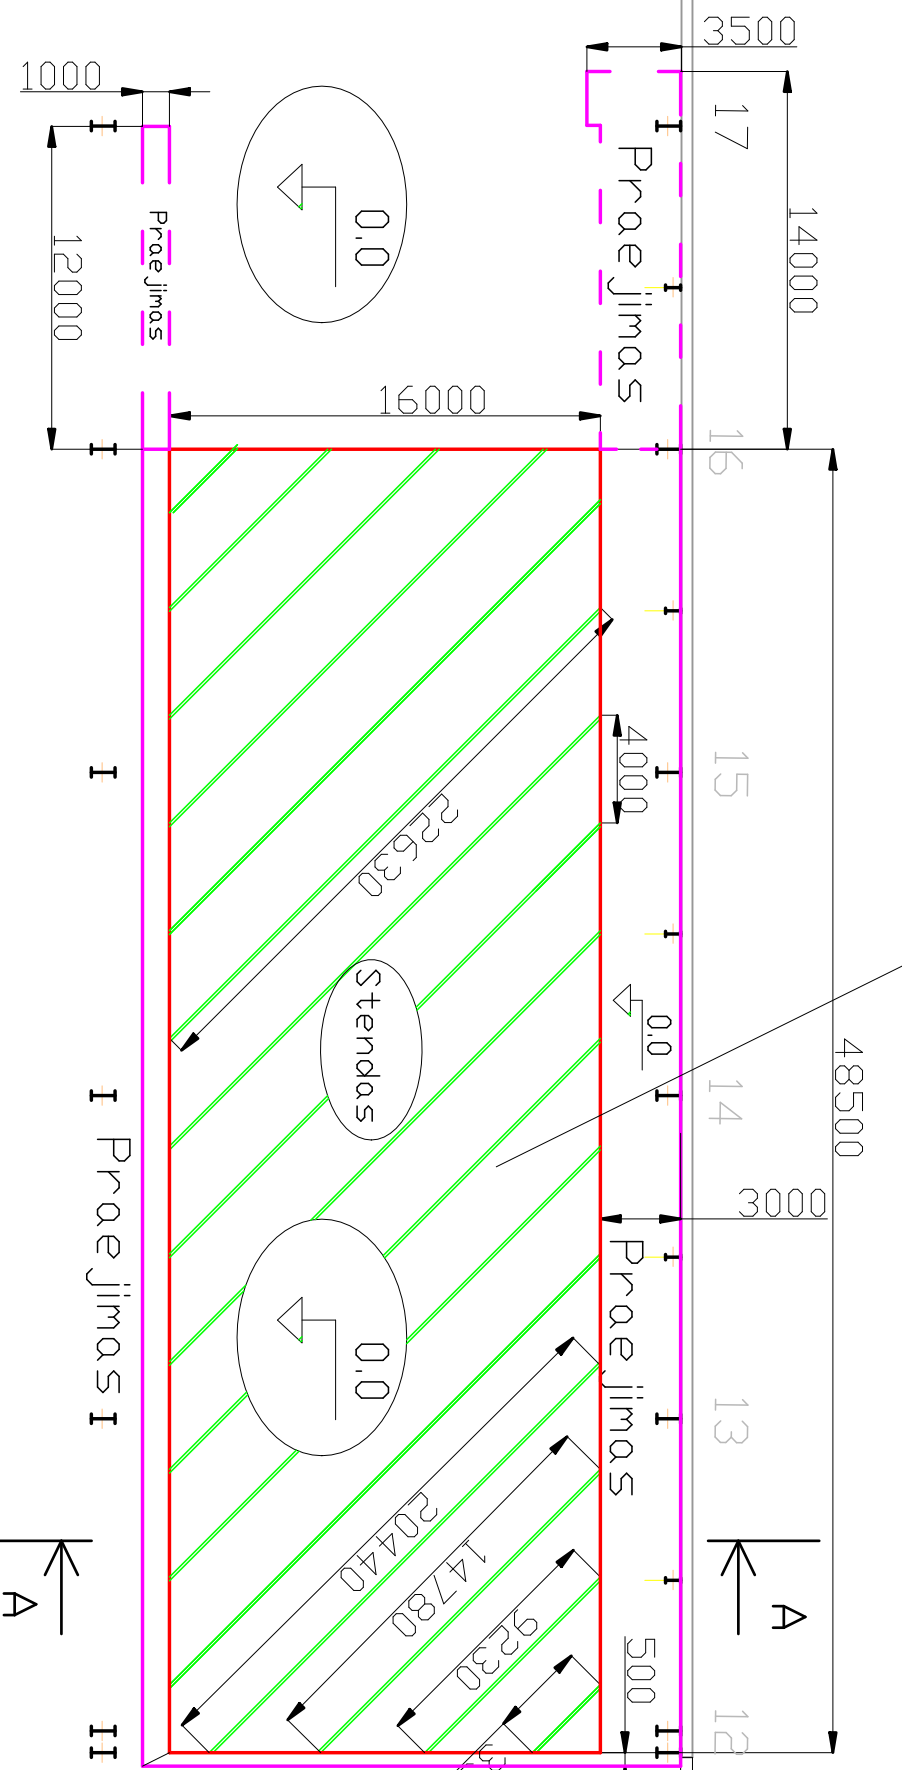


Stendų išdėstymo schemos, KCB 1 ir 6 navose 2019 m.

1 nava: Stendas 776 m<sup>2</sup>, praejimų zona 260 m<sup>2</sup>  
HEB100; L – 277.0 m; M – 5,71T.

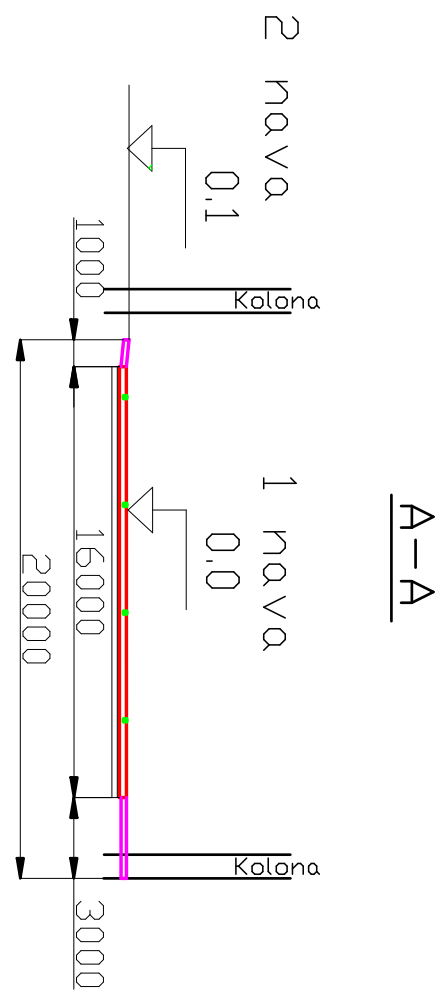

2 nava

3 nava

4 nava

5 nava

6 nava

6 nava: Stendas 1416 m<sup>2</sup>, praejimų zona 450 m<sup>2</sup>  
HEB100, L – 503,5m; M – 10,37T.

B-B

