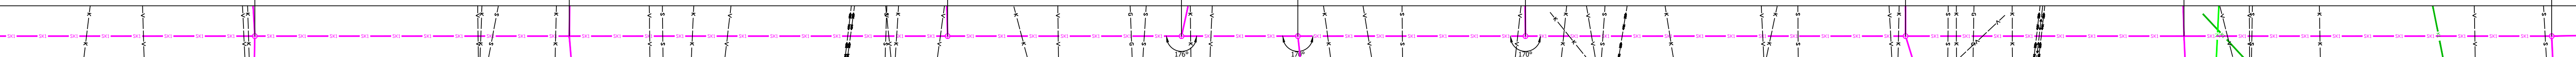


KAEVU TÄHIS	1SK	SKPY-1	SK-1	SKPY-2	SK-2	SK-3	SK-4	SK-5	SK-5A	SKPY-7	SK-7								
OLEMASOLEVA MAAPINNA KÕRGUS (m ABS)	49.27	49.19	49.45	49.75	50.24	50.19	50.08	50.20	50.22	50.07	50.31								
PROJEKTEERITUD MAAPINNA KÕRGUS (m ABS)	49.27	49.19	49.45	49.75	50.24	50.19	50.08	50.20	50.22	50.07	50.31								
TORU RENNI KÕRGUS (m ABS)	46.08	46.18	46.27	46.37	46.49	46.57	46.61	46.69	46.81 47.28	47.42	47.60								
TORU RAJAMISSÜGAVUS	3.19	3.01	3.18	3.38	3.75	3.62	3.47	3.51	3.41 2.94	2.65	2.71								
LANG PIKKUS (m)	0.002366.2									0.003107.1									
TORU LÄBIMÕÖT	PE/PP SN8 De688 - 303.2m									PE/PP SN8 De573 - 170.1m									
TORU TÜÜP																			
VAHEKAUGUSED (m)	48.3		44.3		52.1		62.7		38.8		19.3	37.7		63.0		46.1		60.9	
SIRGESTATUD TRASSI PLAAN																			

Märkused

1. Torustike asukoht vt joonis AS-4-02 kuni AS-4-04
2. Tingmärgid vt joonis AS-4-01
3. Ehituskaeviku tüüpristlõiked vt joonis VK-6-01

[illegible]