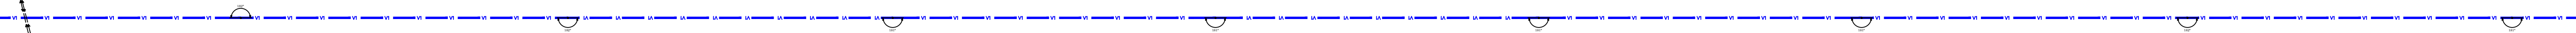


KAEVU TÄHIS	V-1		V-2		V-3		V-4		V-5		V-6		V-7		V-8		V-9		V-10																	
OLEMASOLEVA MAAPINNA KÕRGUS (m ABS)	59,90		59,55		59,00		59,10		58,60		58,75		58,55		58,00		57,70		57,40																	
PROJEKTEERITUD MAAPINNA KÕRGUS (m ABS)	59,90		59,55		59,00		59,10		58,60		58,75		58,55		58,00		57,70		57,40																	
TORU KÕRGUS PEALT (m ABS)	58,10		57,75		57,20		57,30		56,80		56,95		56,75		56,20		55,90		55,60																	
TORU RAJAMISSÜGAVUS	1,80		1,80		1,80		1,80		1,80		1,80		1,80		1,80		1,80		1,80																	
LANG	49,5m		0,007		50,5m		0,011		0,002		50,2m		49,9m		0,010		0,003		49,9m		49,9m		0,004		50,4m		0,011		100,3m		0,006					
TORU MATERJAL	PE PN10 De225 - 450,6m																																			
VAHEKAUGUSED (m)	49,5				50,5				50,2				49,9				49,9				49,9				50,4				50,2				50,2			
SIRGESTATUD TRASSI PLAAN																																				

[illegible]