


# 1.KORRUS

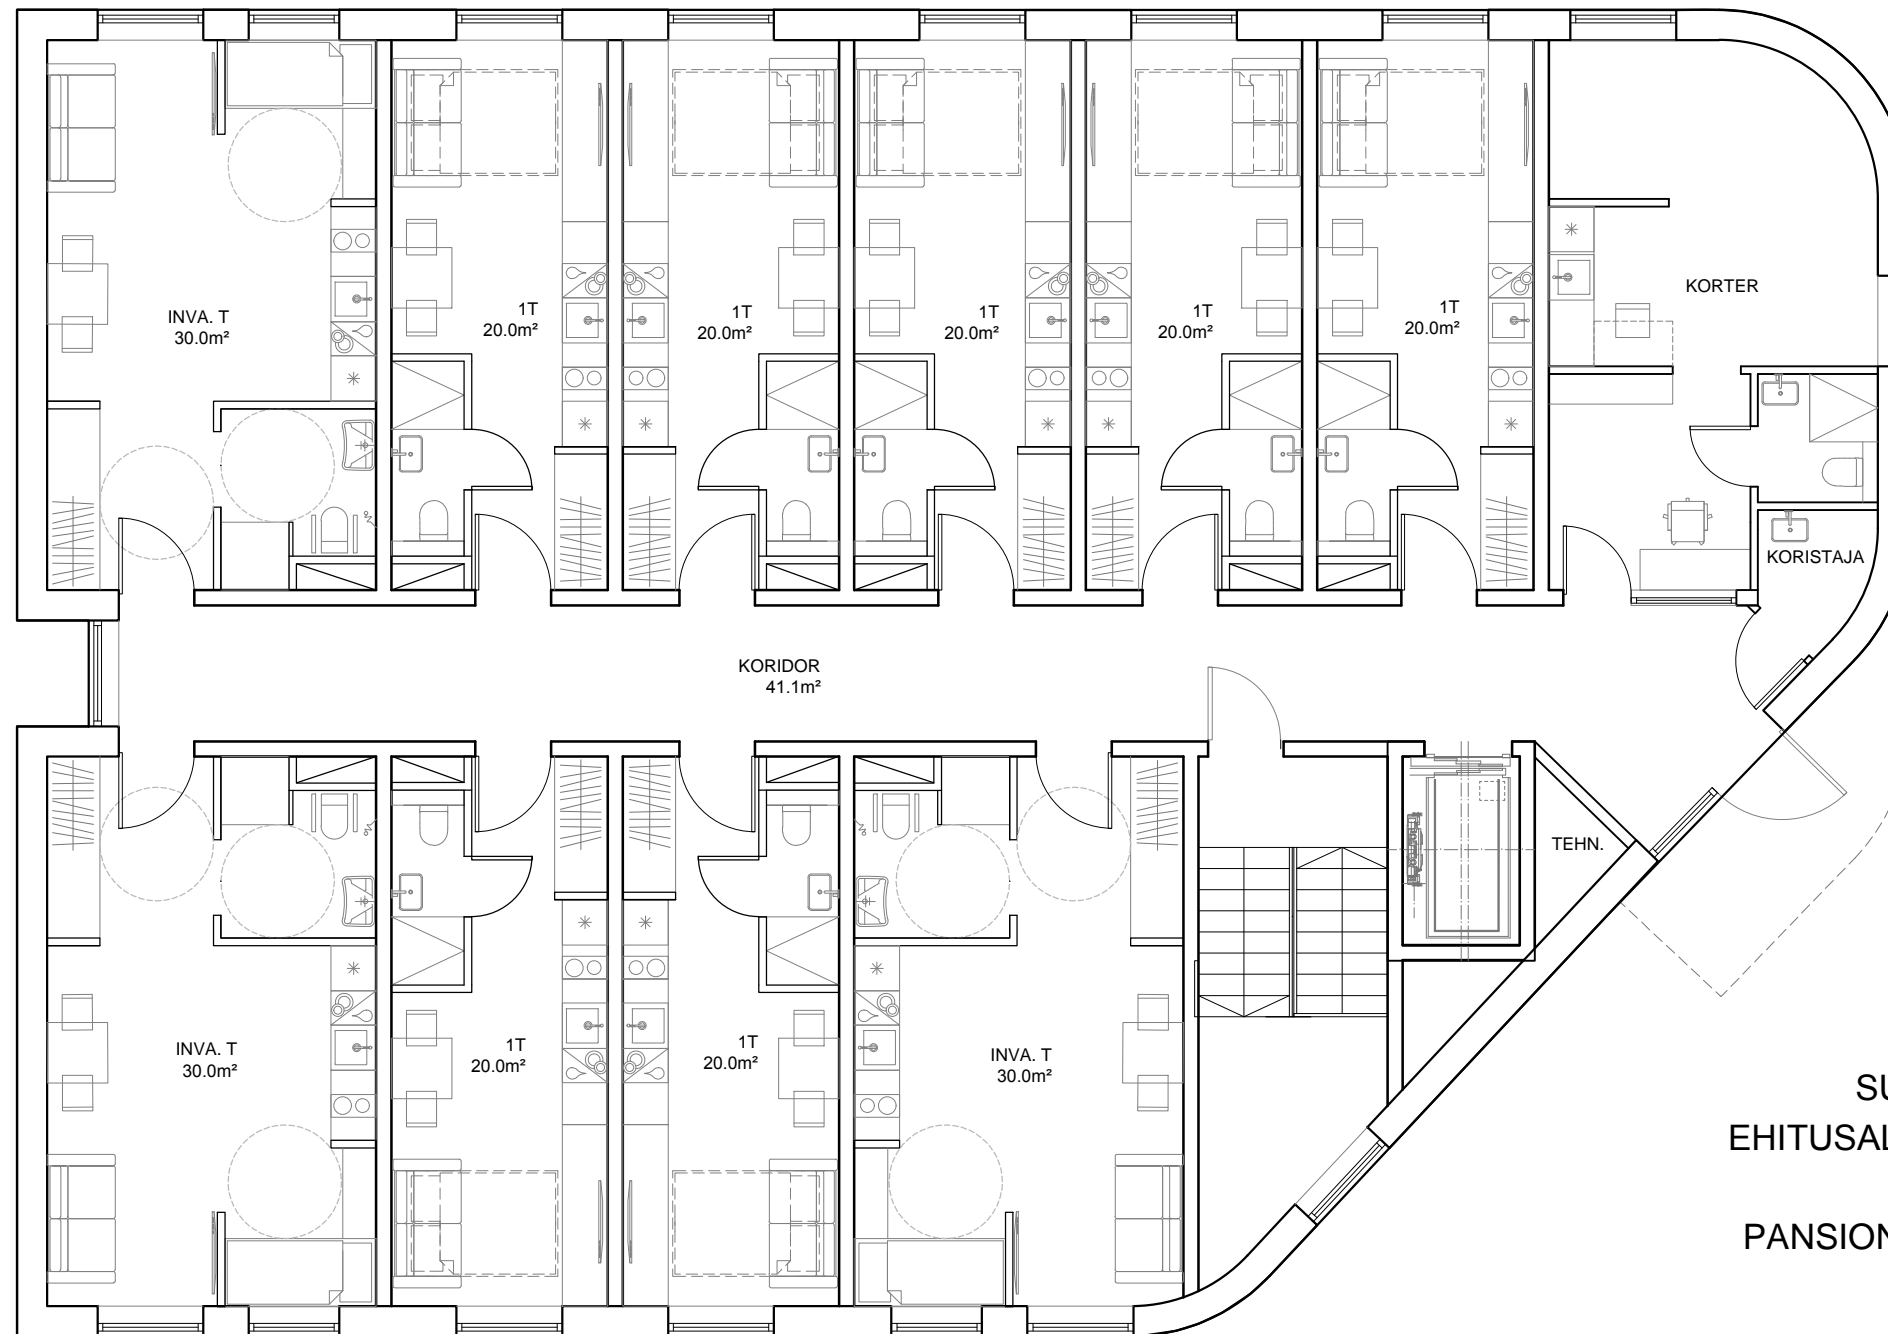

SUL. BRUTO - 760m<sup>2</sup>  
EHITUSALUNE PIND - 391m<sup>2</sup>  
KORTER - 1tk  
PANSIONAADI TUBE - 19tk  
1T - 13tk  
2T - 3tk  
INVA.T - 3tk