


VANASADAMA B TERMINALI KOLMANDA KORRUSE OOTESAAL

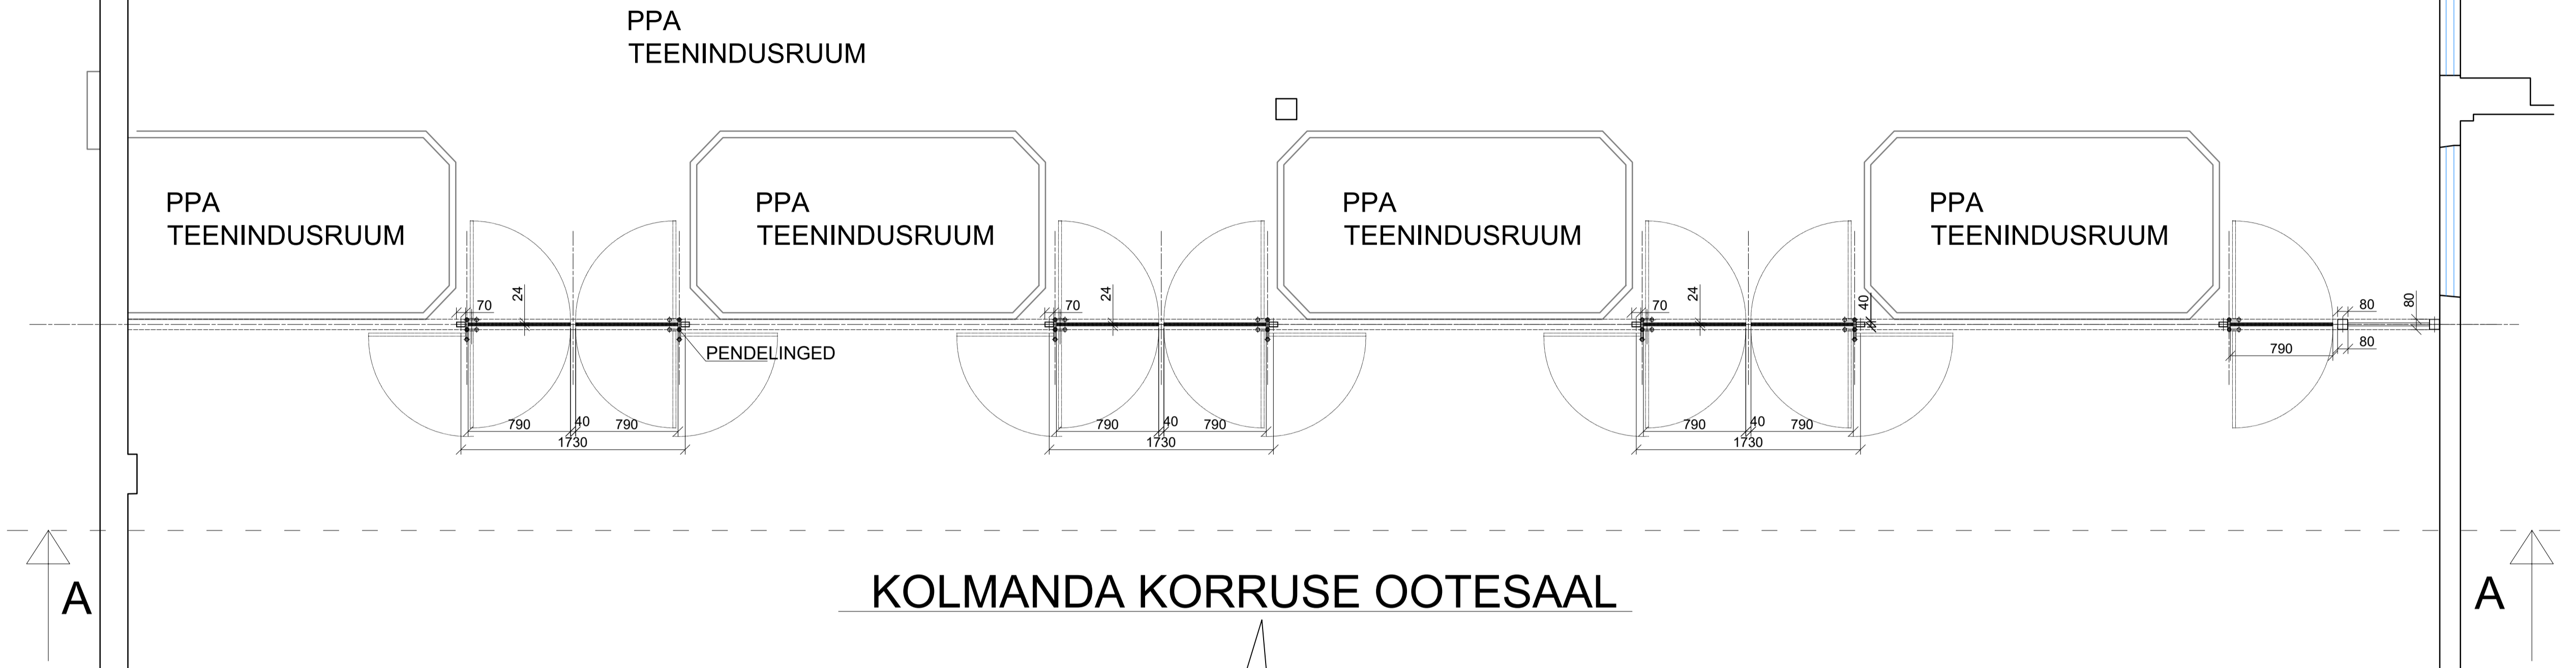

KOLMANDA KORRUSE OOTESAAL

VAADE A - A

