


3 - 3, 1:200

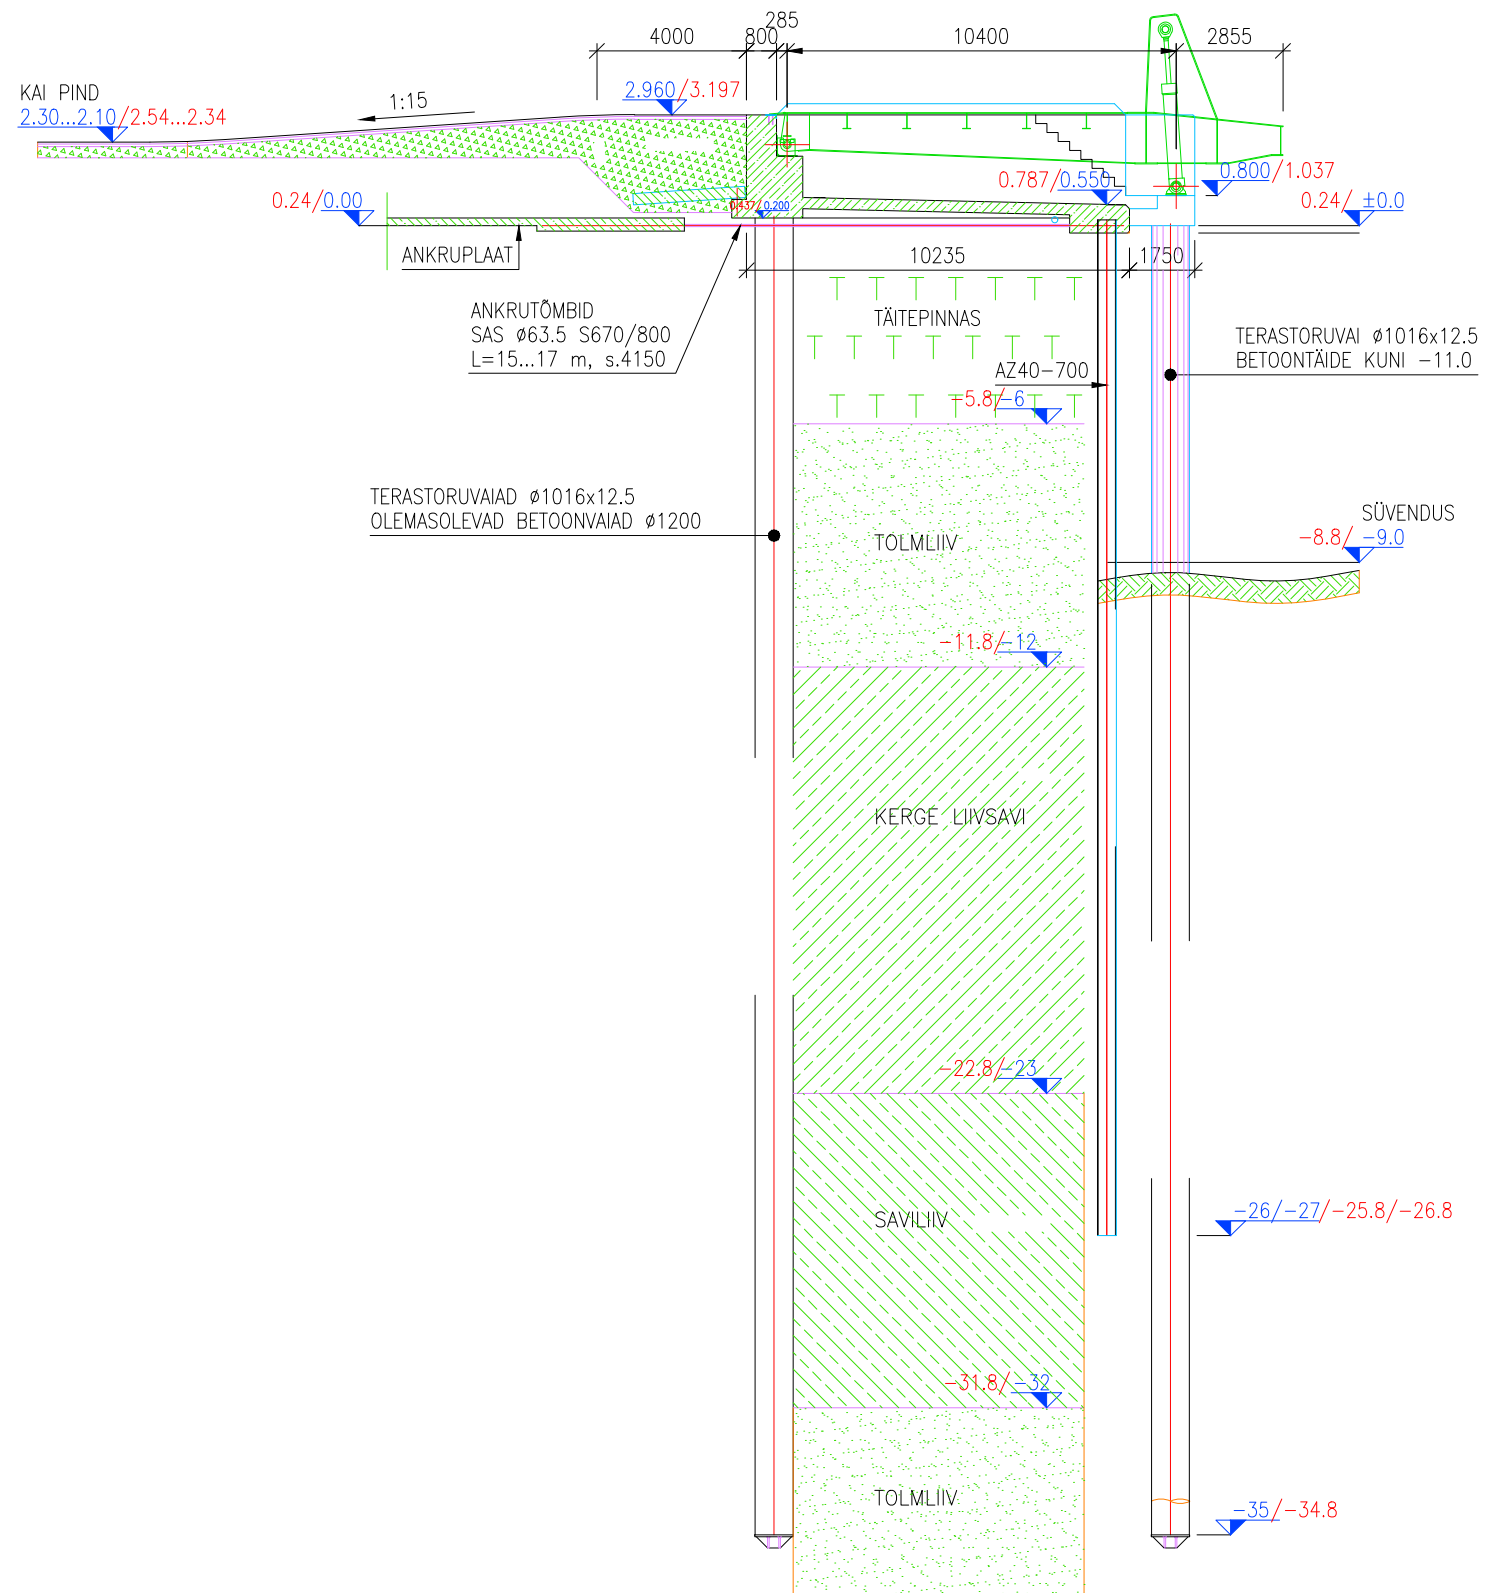

Kõrgus EH2000/Kõrgus BK